


PROPERTY SKETCH

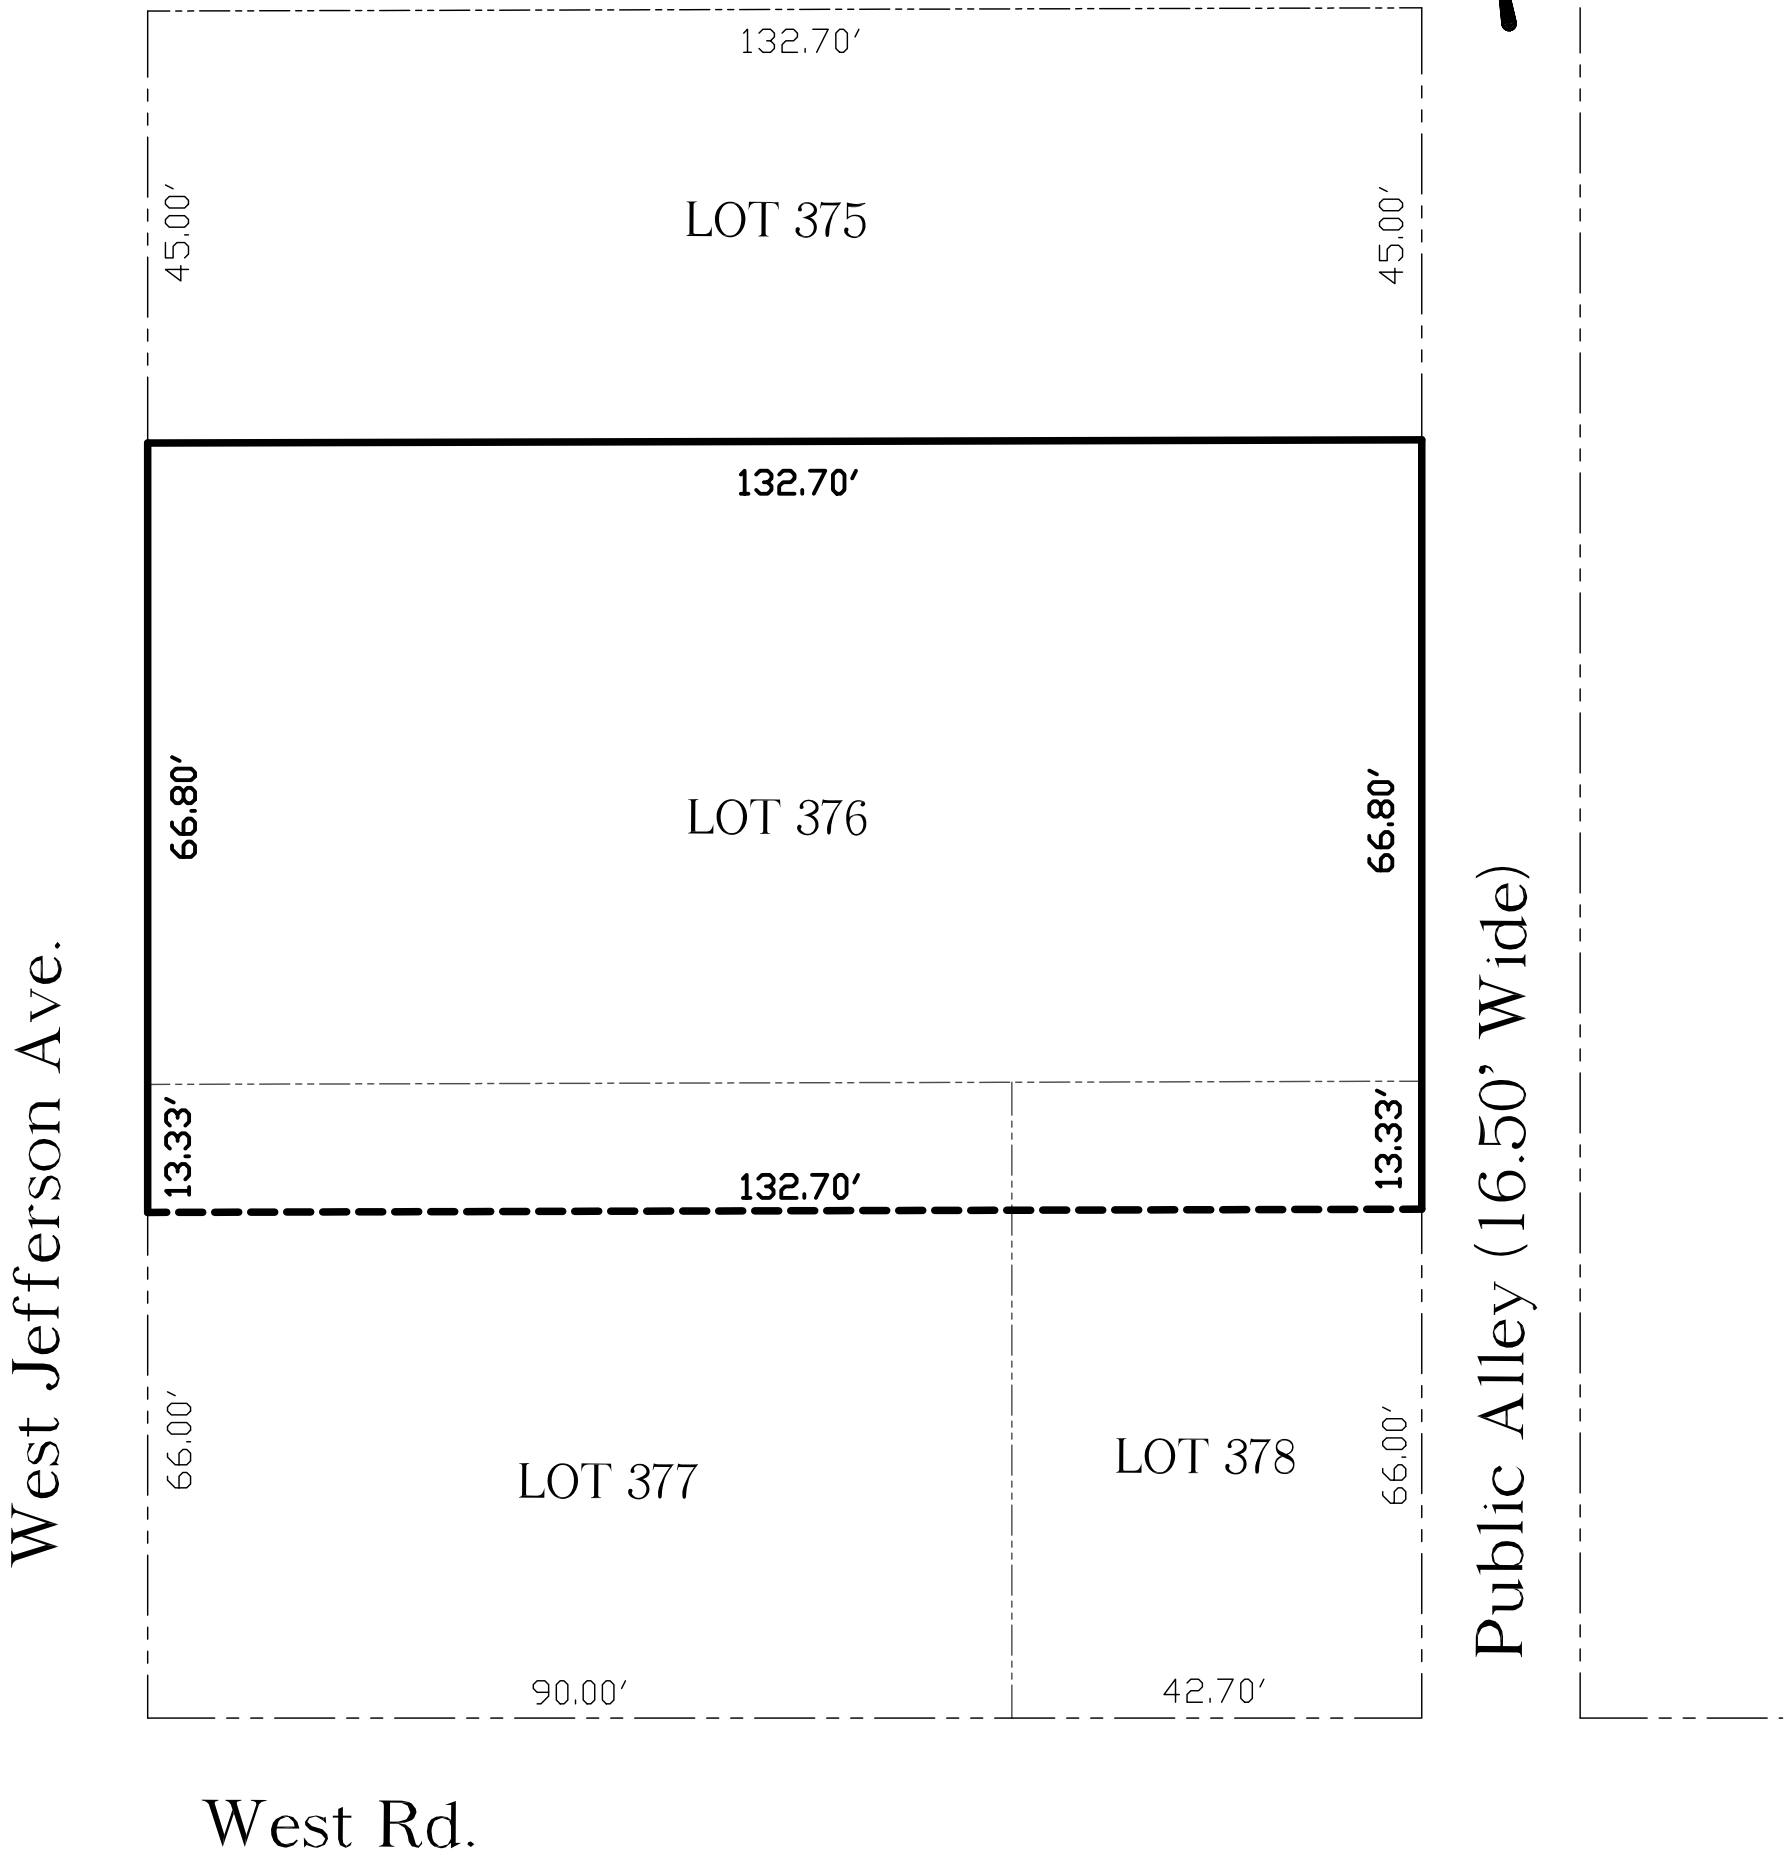

LEGAL DESCRIPTION

LOT 376 AND THE NORTH 13.33' OF LOTS 377 AND 378, ASSESSORS PLAT NO. 3, CITY OF TRENTON, WAYNE COUNTY MICHIGAN. AS RECORDED IN L. 66, P. 49 OF PLATS, WCR

NOTE:

A PROPERTY BOUNDARY SURVEY HAS NOT BEEN PERFORMED ON THE SUBJECT PROPERTY.



CITY OF TRENTON, MICHIGAN

ENGINEERING AND BUILDING DEPT. PHONE: (734) 675-8251
2800 THIRD STREET, TRENTON, MI 48183 FAX: (734) 675-8504

CITY ENGINEER: WILLIAM R. HOGAN, P.E.

LOT 376

DRAWN BY MAI	SCALE 1"=20'	DATE 01-27-05
APPROVED BY WRH	SHEET 1 OF 1	DWG FILE LOT 376.dwg